


MODULE: RE224		ADDRESS: 01		
ZONE	CHANNEL	OUTPUT	DESCRIPTION	PANEL/CIRCUIT
1	a	RE-01-01		
	b	RE-01-02	Emergency	Inverter
1	a	AO-02-01		
	b	AO-02-02		
ZONE	CHANNEL	OUTPUT	DESCRIPTION	PART NUMBER
1	a,b	UI-02-01	Occupancy Sensor	BOS-515NSA
		UI-02-02		
1	a	UI-02-03	Light Sensor	BPD-500SS
		UI-02-04		

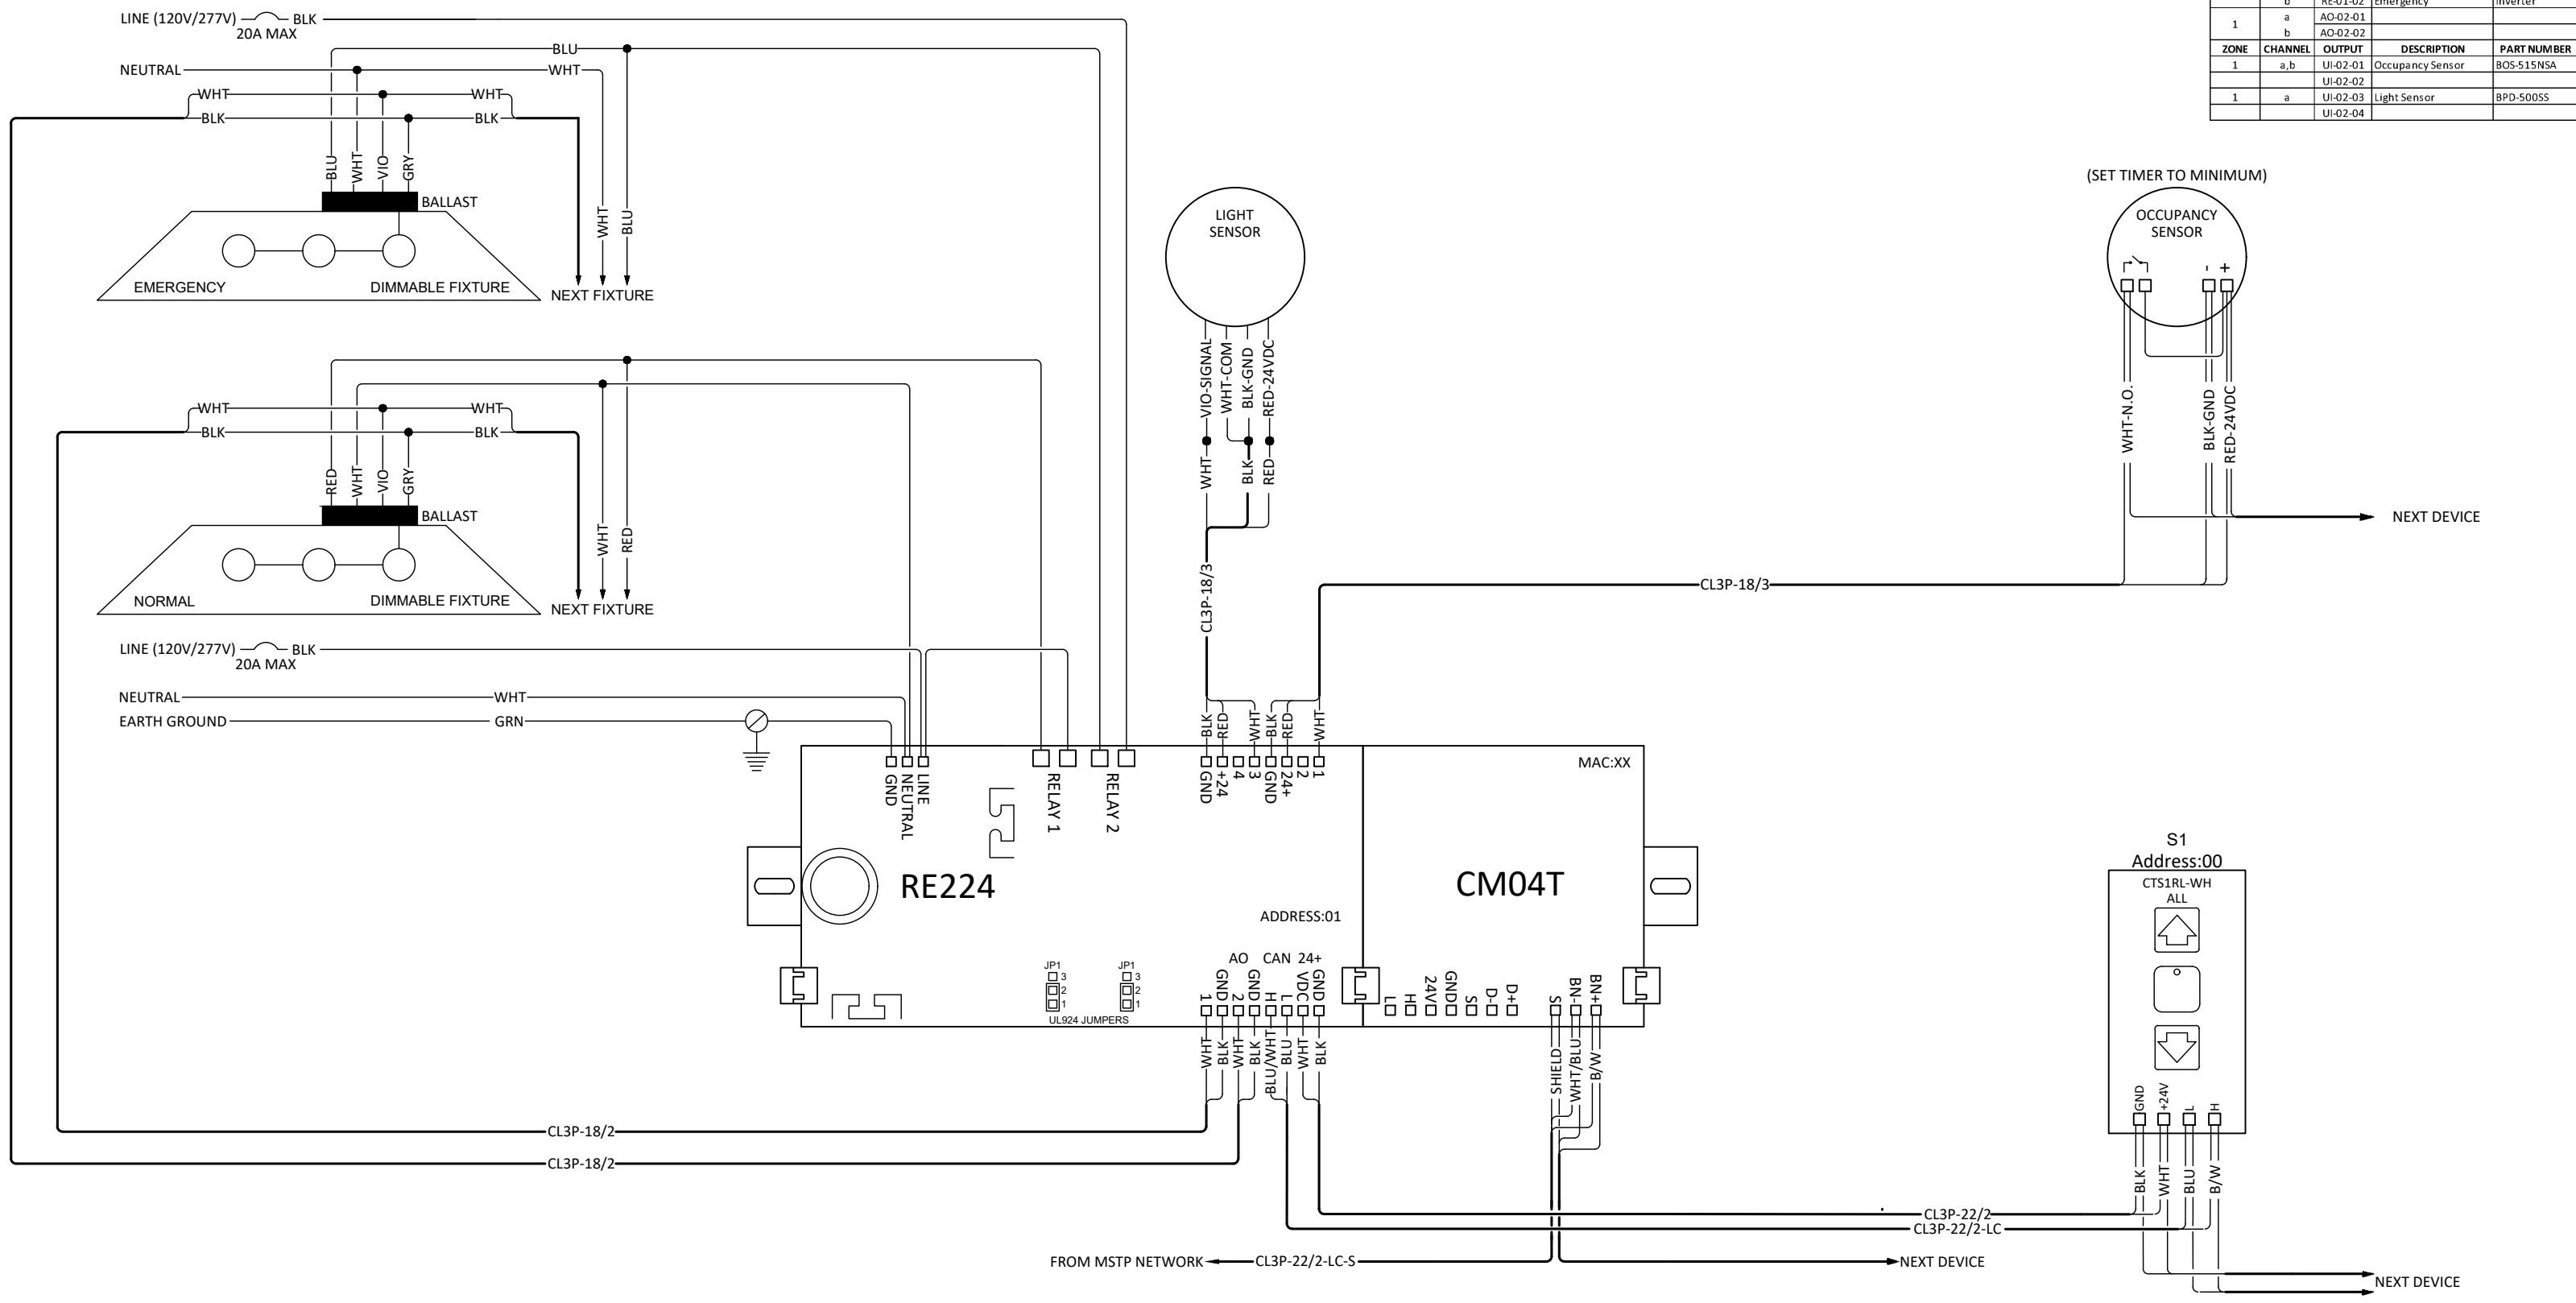

ENGINEERING STANDARDS
TZW-ZC0330A0-01

Typical Zone Wiring

Rev: 1.01	Type: Wiring Typical	Date: 05-21-19	Job #:
-----------	----------------------	----------------	--------

Engineered: WCD
Drawn: SWA
Checked: WCD
Page: 1 of 1

UNIFIED LIGHTING CONTROL

NOTE: For wire requirements see Cabling Data Sheet.