


MODULE:	RE04		ADDRESS:	01
ZONE	CHANNEL	OUTPUT	DESCRIPTION	PANEL/CIRCUIT
1	a	RE-01-01	EMERGENCY	
		RE-01-02		
		RE-01-03		
		RE-01-04		
MODULE:	RE04		ADDRESS:	02
ZONE	CHANNEL	OUTPUT	DESCRIPTION	PANEL/CIRCUIT
		RE-02-01		
		RE-02-02		
		RE-02-03		
		RE-02-04		
MODULE:	RE04		ADDRESS:	03
ZONE	CHANNEL	OUTPUT	DESCRIPTION	PANEL/CIRCUIT
		RE-03-01		
		RE-03-02		
		RE-03-03		
		RE-03-04		
MODULE:	RO04		ADDRESS:	04
ZONE	CHANNEL	OUTPUT	DESCRIPTION	PANEL/CIRCUIT
1	a	RO-04-01	NORMAL	
		RO-04-02		
		RO-04-03		
		RO-04-04		
MODULE:	RO04		ADDRESS:	05
ZONE	CHANNEL	OUTPUT	DESCRIPTION	PANEL/CIRCUIT
		RO-05-01		
		RO-05-02		
		RO-05-03		
		RO-05-04		
MODULE:	RO04		ADDRESS:	06
ZONE	CHANNEL	OUTPUT	DESCRIPTION	PANEL/CIRCUIT
		RO-06-01		
		RO-06-02		
		RO-06-03		
		RO-06-04		
MODULE:	UI16		ADDRESS:	07
ZONE	CHANNEL	INPUT	DESCRIPTION	PART NUMBER
		UI-07-01		
		UI-07-02		
		UI-07-03		
		UI-07-04		
		UI-07-05		
		UI-07-06		
		UI-07-07		
		UI-07-08		
		UI-07-09		
		UI-07-10		
		UI-07-11		
		UI-07-12		
1	a	UI-07-13	Occupancy Sensor	BOS-515NSA
		UI-07-14		
		UI-07-15		
		UI-07-16		
MODULE:	UI16		ADDRESS:	08
ZONE	CHANNEL	INPUT	DESCRIPTION	PART NUMBER
		UI-08-01		
		UI-08-02		
		UI-08-03		
		UI-08-04		
		UI-08-05		
		UI-08-06		
		UI-08-07		
		UI-08-08		
		UI-08-09		
		UI-08-10		
		UI-08-11		
		UI-08-12		
1	a	UI-08-13	Light Sensor	BPD-500SS
		UI-08-14		
		UI-08-15		
		UI-08-16		

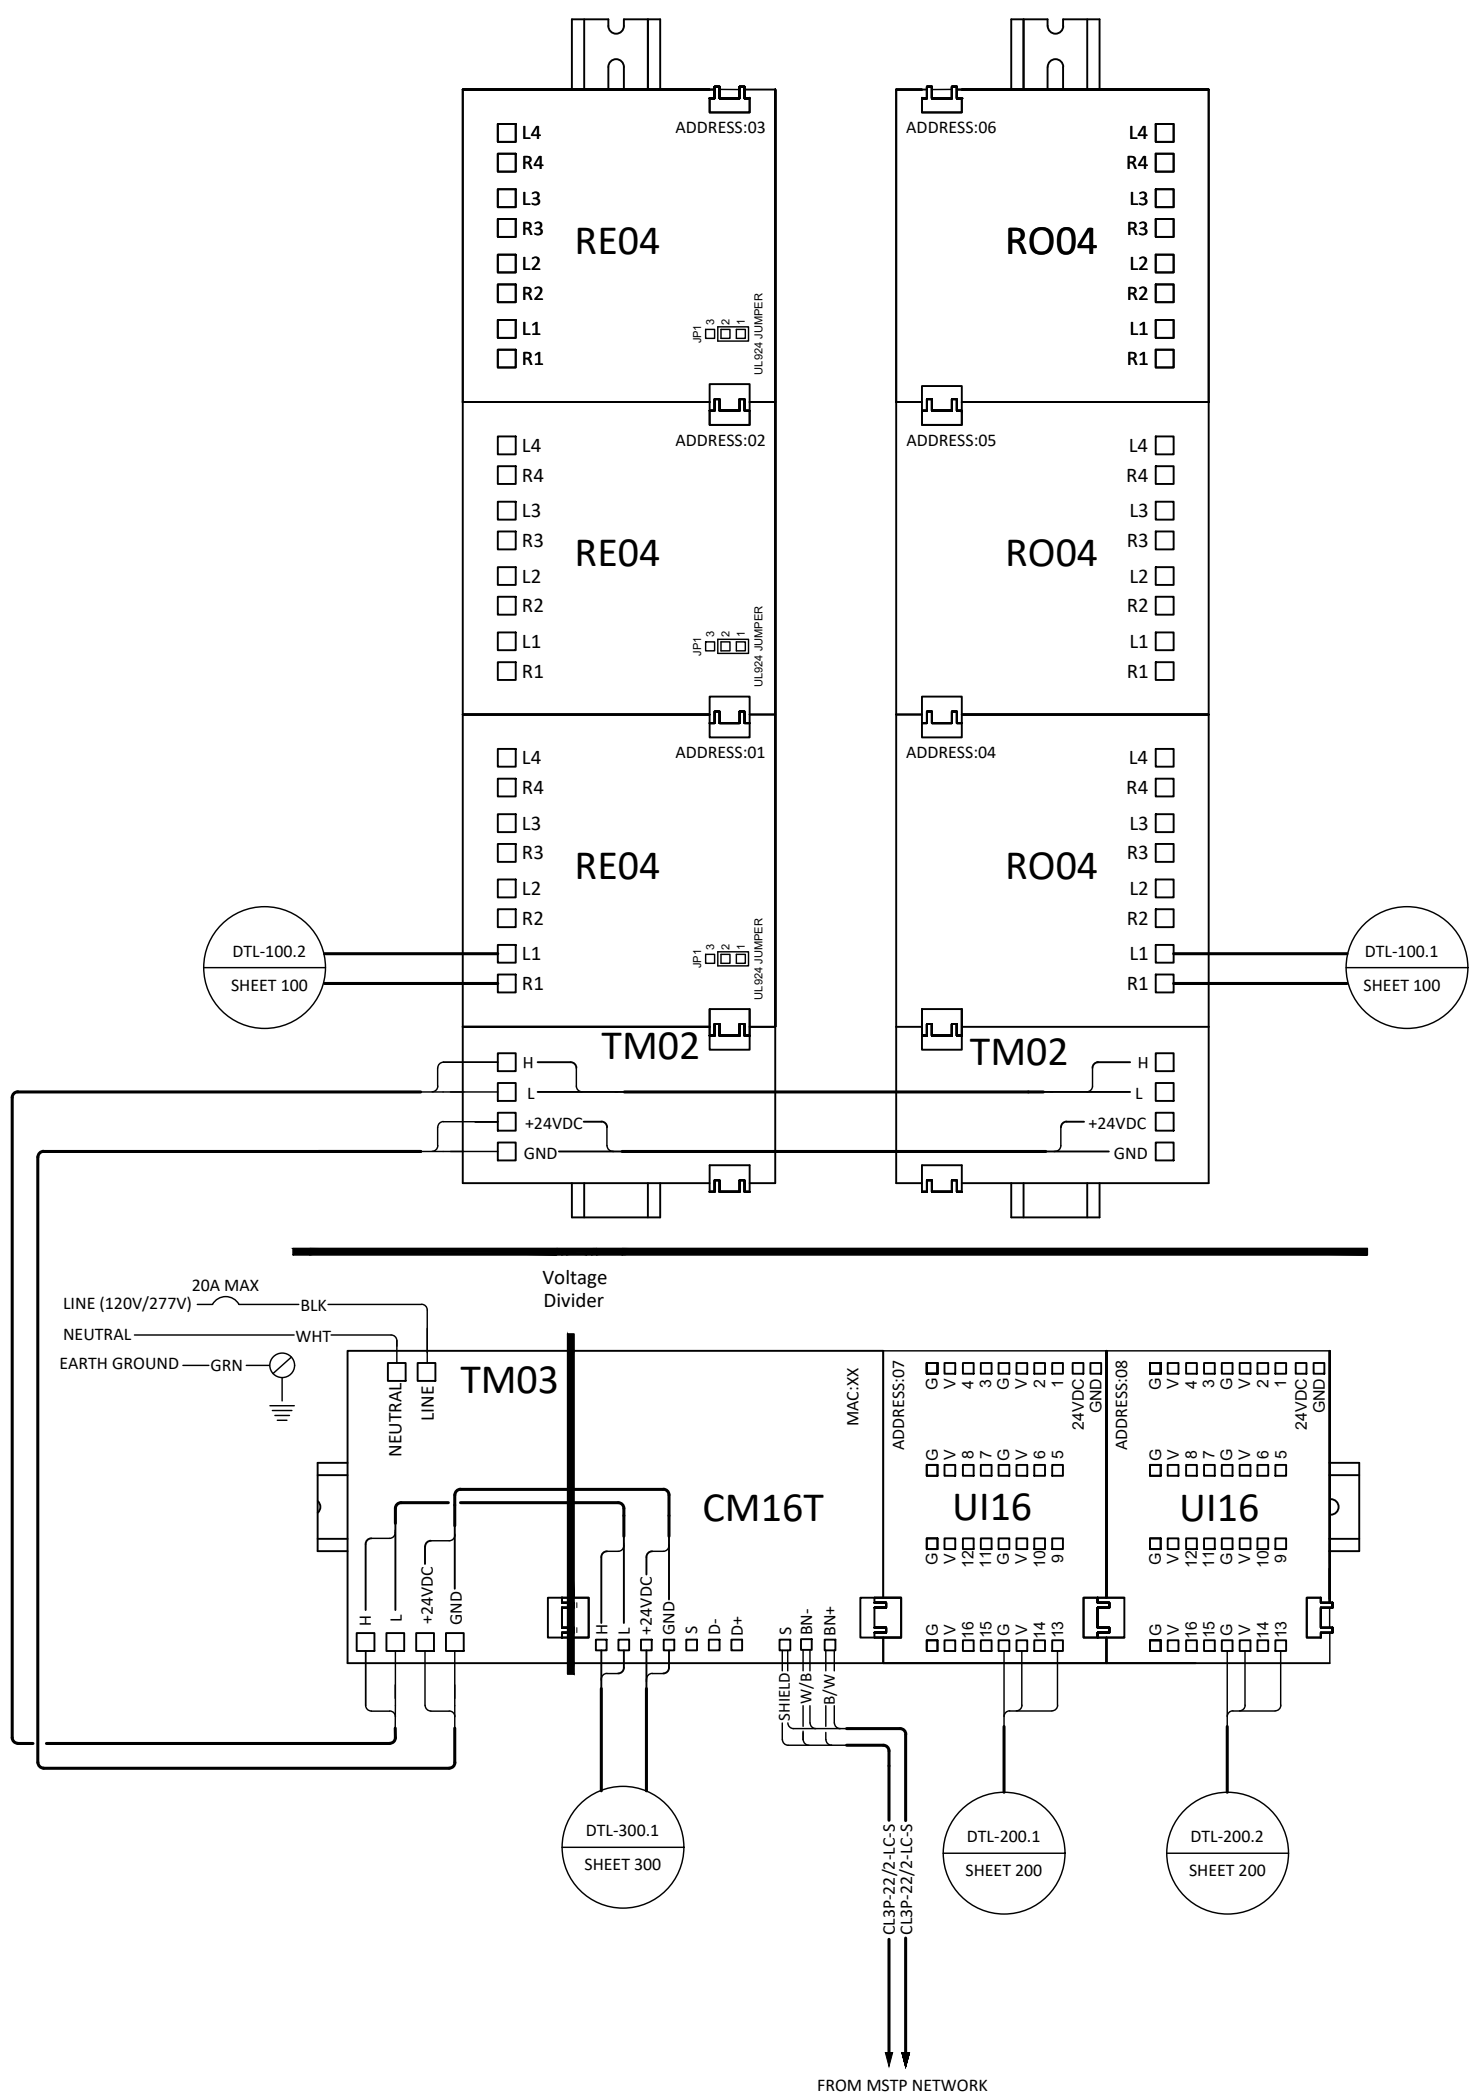

INTERIOR DIMENSIONS (H x W x D): 17.750 x 12.000 x 3.75

ENGINEERING STANDARDS  
TZW-R10531E0-00330-00002

Typical Zone Wiring

Rev: 1.00 Type: Wiring Typical Date: 03-13-2020 Job #:



Engineered: WCD  
Drawn: BBL  
Checked: WCD  
Page 1 of 1