


MODULE:	RE04		ADDRESS:	01
ZONE	CHANNEL	OUTPUT	DESCRIPTION	PANEL/CIRCUIT
1	a	RE-01-01	EMERGENCY	
		RE-01-02		
		RE-01-03		
		RE-01-04		
MODULE:	RO04		ADDRESS:	02
ZONE	CHANNEL	OUTPUT	DESCRIPTION	PANEL/CIRCUIT
1	a	RO-02-01	NORMAL	
		RO-02-02		
		RO-02-03		
		RO-02-04		
MODULE:	UI16		ADDRESS:	03
ZONE	CHANNEL	INPUT	DESCRIPTION	PART NUMBER
1	a	UI-03-01		
		UI-03-02		
		UI-03-03		
		UI-03-04		
		UI-03-05		
		UI-03-06		
		UI-03-07		
		UI-03-08		
		UI-03-09		
		UI-03-10		
		UI-03-11		
		UI-03-12		
		UI-03-13	Occupancy Sensor	BOS-515NSA
		UI-03-14		
		UI-03-15		
		UI-03-16		

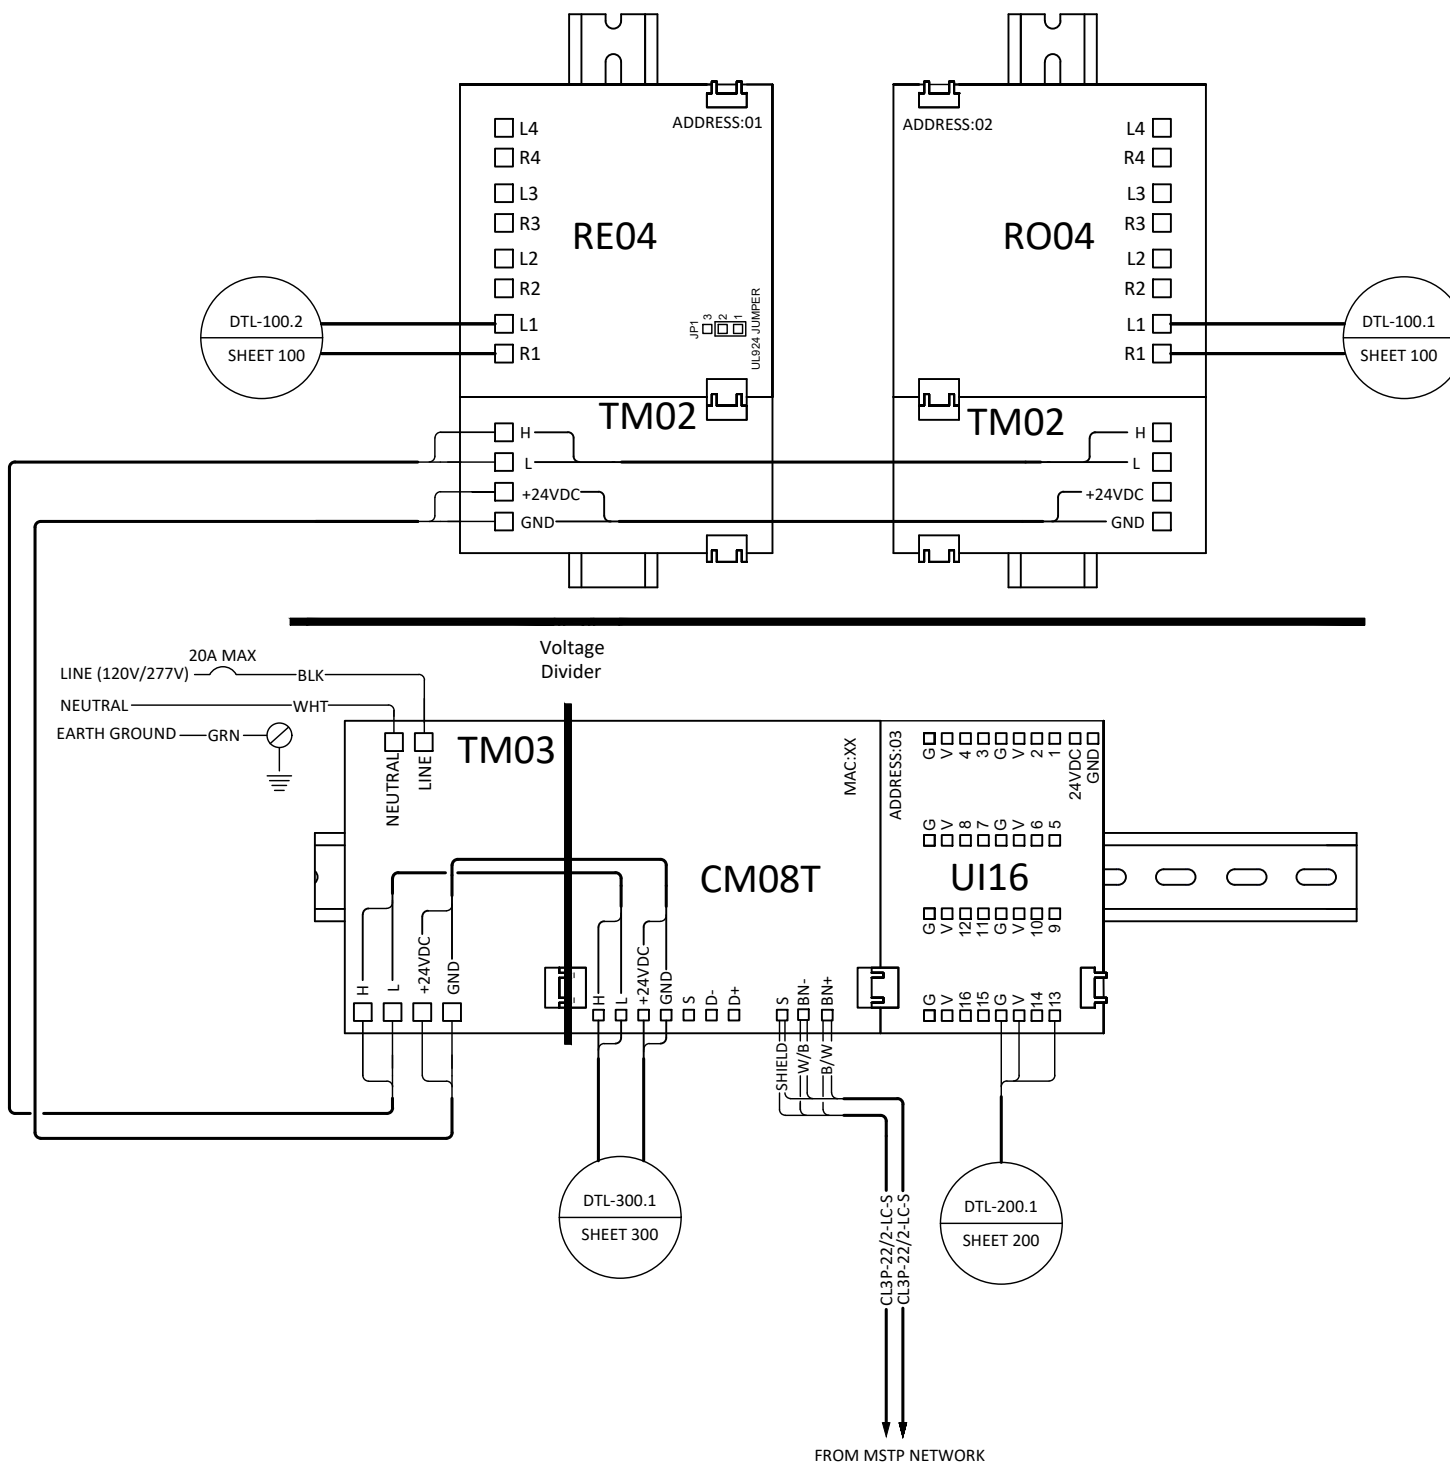

INTERIOR DIMENSIONS (H x W x D): 10.750 x 12.00 x 3.75

ENGINEERING STANDARDS			
TZW-R10431C0-00110-00001			
Typical Zone Wiring			
Rev: 1.00	Type: Wiring Typical	Date: 03-12-2019	Job #:
 <b>BLUE RIDGE TECHNOLOGIES™</b> UNIFIED LIGHTING CONTROL			Engineered: WCD
			Drawn: BBL
			Checked: WCD
			Page 1 of 1