


MODULE:	RO04	ADDRESS:	01	
ZONE	CHANNEL	OUTPUT	DESCRIPTION	PANEL/CIRCUIT
1	a	RO-01-01	NORMAL	
2	a	RO-01-02		
3	a	RO-01-03		
4	a	RO-01-04		
MODULE:	RO04	ADDRESS:	02	
ZONE	CHANNEL	OUTPUT	DESCRIPTION	PANEL/CIRCUIT
5	a	RO-02-01	PLUG LOAD	
6	a	RO-02-02		
7	a	RO-02-03		
8	a	RO-02-04		
MODULE:	RO04	ADDRESS:	03	
ZONE	CHANNEL	OUTPUT	DESCRIPTION	PANEL/CIRCUIT
9	a	RO-03-01		
10	a	RO-03-02		
11	a	RO-03-03		
12	a	RO-03-04		
MODULE:	RO04	ADDRESS:	04	
ZONE	CHANNEL	OUTPUT	DESCRIPTION	PANEL/CIRCUIT
13	a	RO-04-01		
14	a	RO-04-02		
15	a	RO-04-03		
16	a	RO-04-04		
MODULE:	UI16	ADDRESS:	05	
ZONE	CHANNEL	INPUT	DESCRIPTION	PART NUMBER
1	a	UI-05-01		
2	a	UI-05-02		
3	a	UI-05-03		
4	a	UI-05-04		
5	a	UI-05-05		
6	a	UI-05-06		
7	a	UI-05-07		
8	a	UI-05-08		
9	a	UI-05-09		
10	a	UI-05-10		
11	a	UI-05-11		
12	a	UI-05-12		
13	a	UI-05-13	Occupancy Sensor	BOS-515NSA
14	a	UI-05-14		
15	a	UI-05-15		
16	a	UI-05-16		

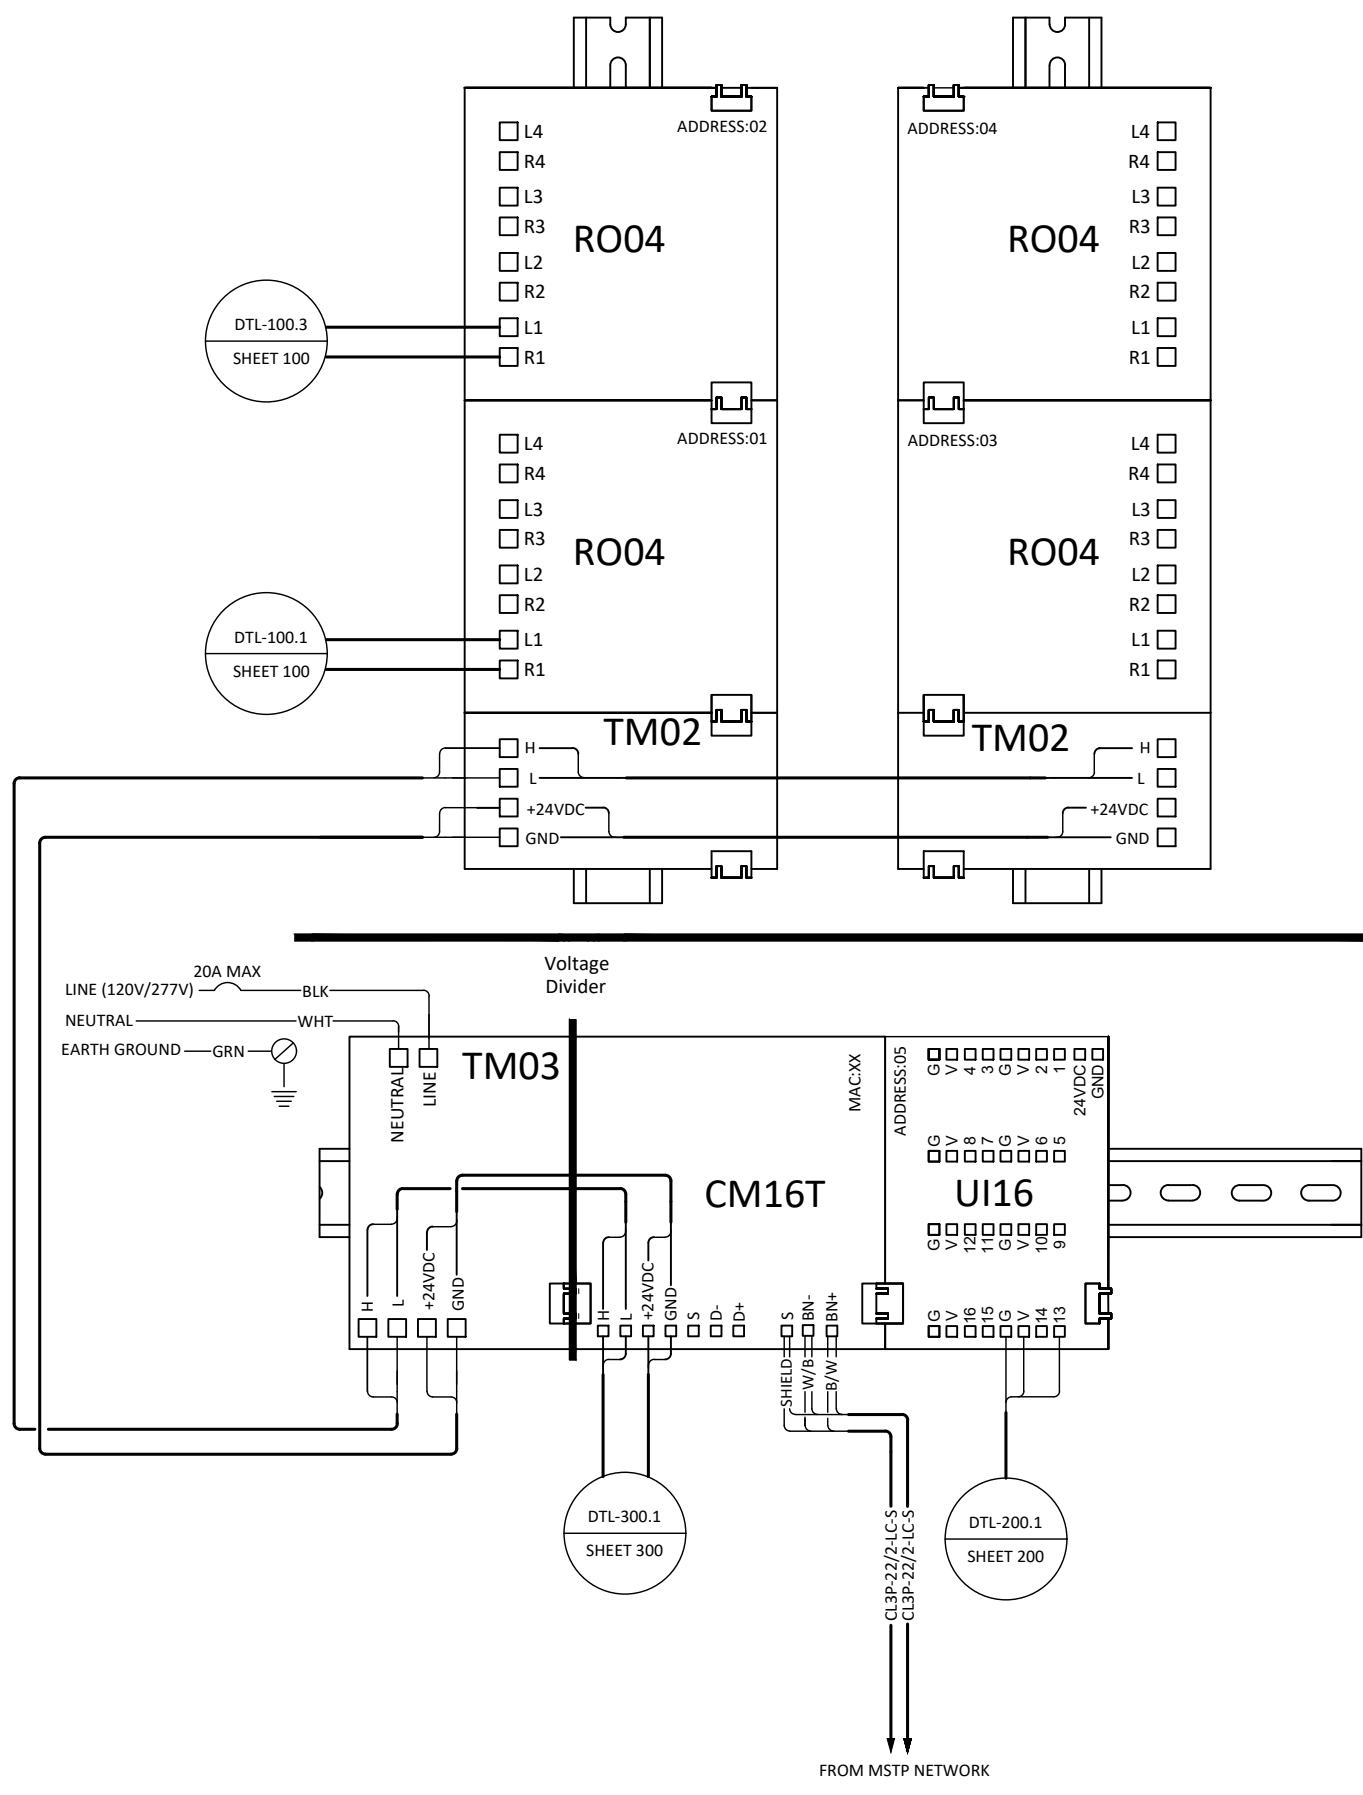

INTERIOR DIMENSIONS (H x W x D): 14.250 x 12.00 x 3.75

ENGINEERING STANDARDS  
TZW-R10531D0-00400-00001

Typical Zone Wiring

Rev: 1.00 Type: Wiring Typical Date: 03-12-2020 Job #:

**BLUE RIDGE TECHNOLOGIES™**  
UNIFIED LIGHTING CONTROL

Engineered: WCD  
Drawn: BBL  
Checked: WCD  
Page 1 of 1