


MODULE: RE04			ADDRESS: 01	
ZONE	CHANNEL	OUTPUT	DESCRIPTION	PANEL/CIRCUIT
1	a	RE-01-01	FN6,a	
	b	RE-01-02	FN6E,b	Inverter
	c	RE-01-03	F2,c	
2	a	RE-01-04	F12,a	

MODULE: AU48			ADDRESS: 02	
ZONE	CHANNEL	OUTPUT	DESCRIPTION	PANEL/CIRCUIT
1	a	AO-02-01	FN6,a Dimming	
	b	AO-02-02	FN6E,b Dimming	
2	a	AO-02-03	F12,a Dimming	
		AO-02-04		
ZONE	CHANNEL	INPUT	DESCRIPTION	PART NUMBER
1	a, b, PL	UI-02-01	Occupancy Sensor - 1	BDS-600SF
1	a, b, PL	UI-02-02	Occupancy Sensor - 2	BDS-600SF
1	a	UI-02-03	Daylight Harvesting	BPD-500SS
2	a	UI-02-04	Light Sensor	BPD-500SP
		UI-02-05		
		UI-02-06		
		UI-02-07		
		UI-02-08		

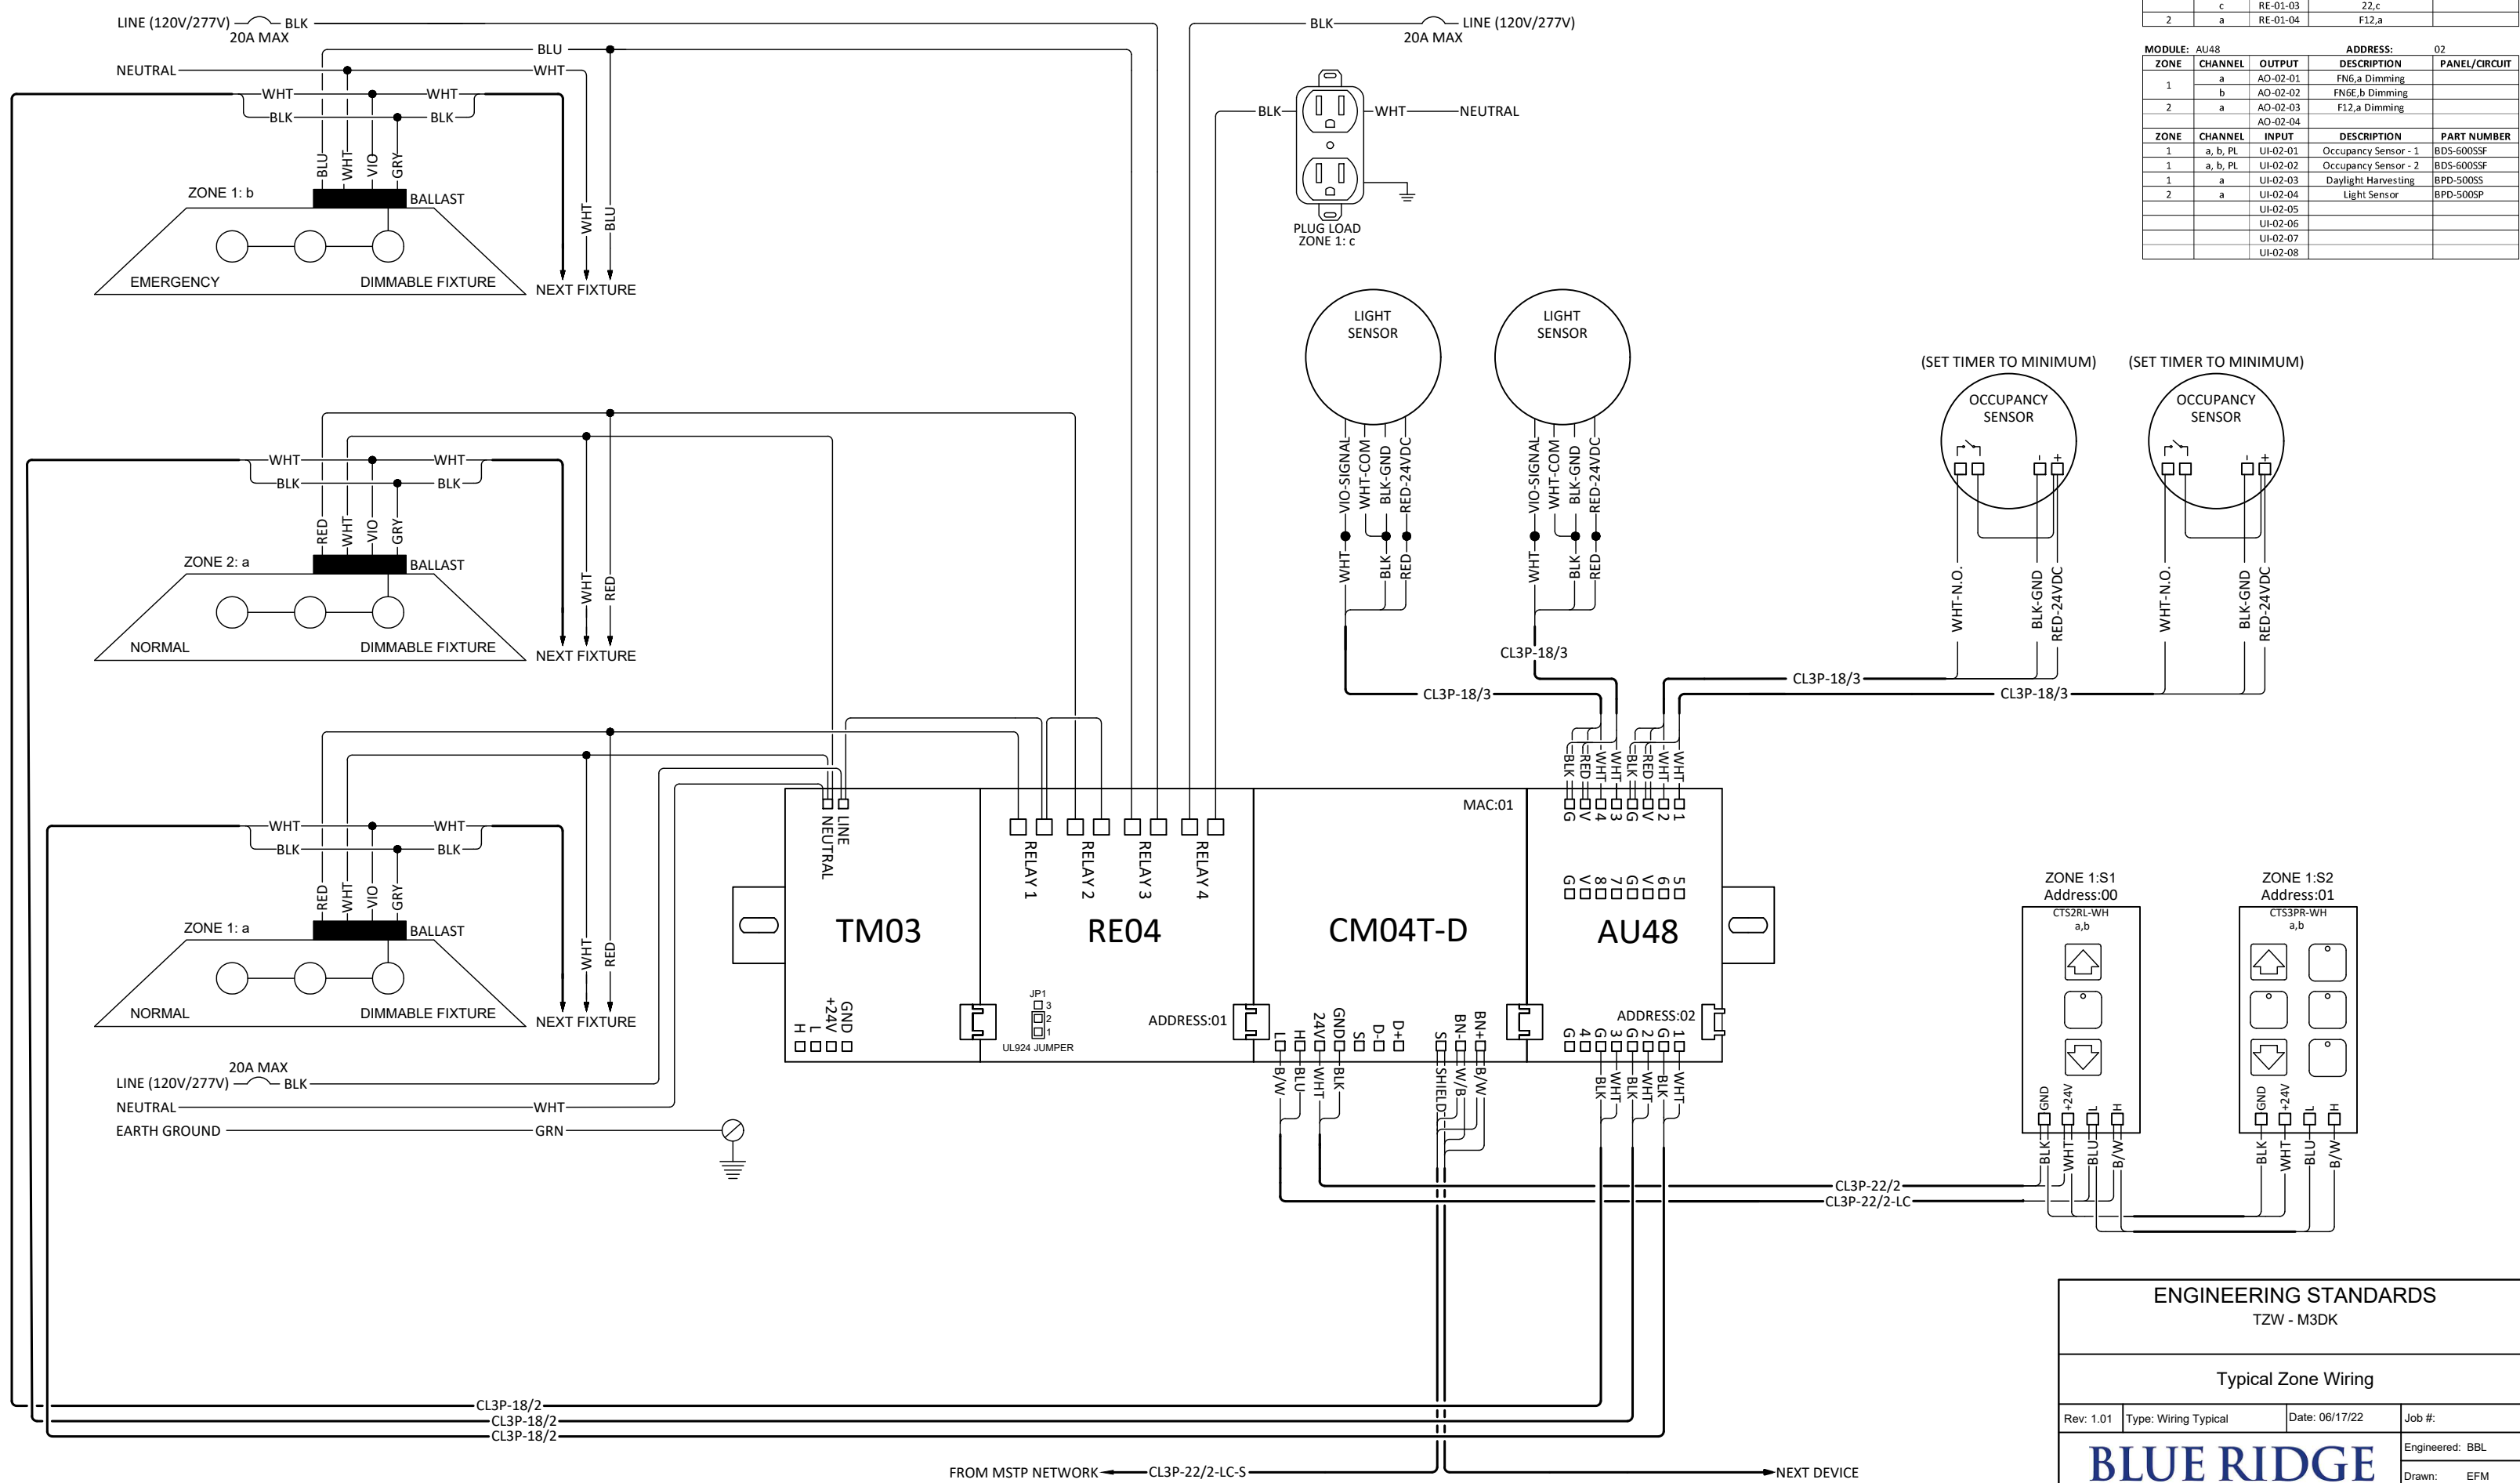

ENGINEERING STANDARDS
TZW - M3DK

Typical Zone Wiring

Rev: 1.01	Type: Wiring Typical	Date: 06/17/22	Job #:
-----------	----------------------	----------------	--------

BLUE RIDGE TECHNOLOGIES™
UNIFIED LIGHTING CONTROL

Engineered: BBL
Drawn: EFM
Checked: WCD
Page: 1 of 1

NOTE: For wire requirements see Cabling Data Sheet.