



1 System Diagram Detail

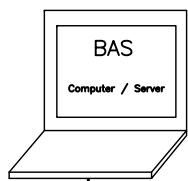

BACnet IP

WIRING KEY

- Belden 8760 or Equal
RS-485 Network 4,000 feet
(1219.2 meters) maximum
- 18/3 Plenum Cable
- * Belden 1502P or Equal
- 18/4 Plenum Cable
2 - Control Power
2 - Dry Contacts (N.C.)
- (3) Line Voltage Wires

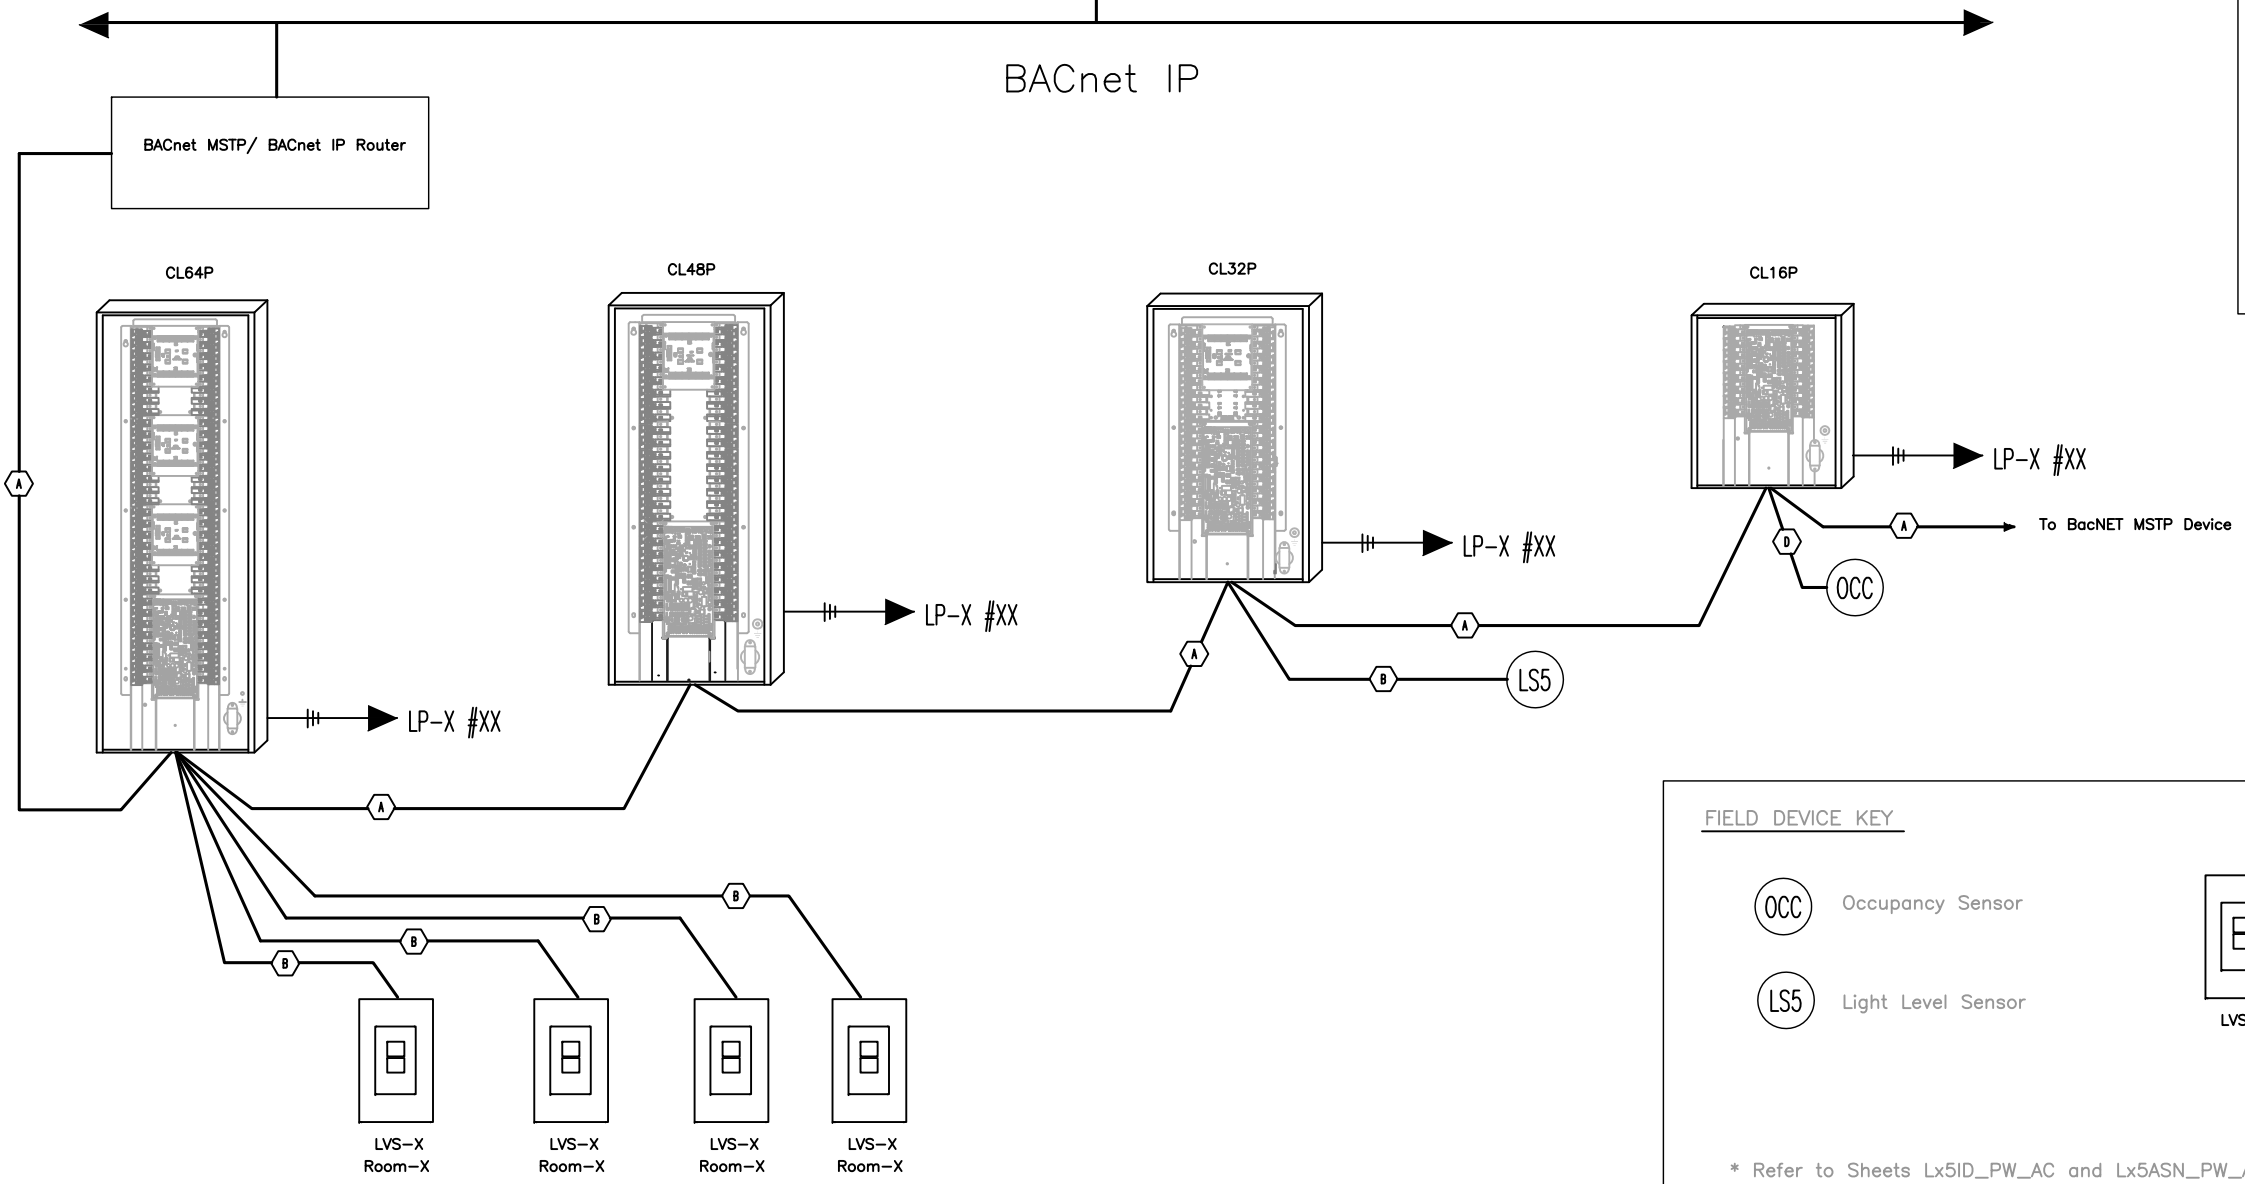

FIELD DEVICE KEY

- Occupancy Sensor
- Light Level Sensor
- Low Voltage Switch

* Refer to Sheets Lx5ID_PW_AC and Lx5ASN_PW_AC for Field Device details.



1800 Sandy Plains Ind. Pkwy., Suite 216
Marietta, Georgia 30066
Ph: 770-790-4880 Fax: 770-790-4883
<http://www.BRTINT.com>

Product: System One Line Detail

Engineered by: CCJ Date: 06/30/2010
Drawn by: CCJ
Checked by: RP

Rev.	Date	By	Description	Sheet
				CL_SYS_ONE_LINE