

MODULE:	RO04	ADDRESS:	06	
ZONE	CHANNEL	OUTPUT	DESCRIPTION	PANEL/CIRCUIT
		RO-06-04		
		RO-06-03		
		RO-06-02		
		RO-06-01		

MODULE:	RO04	ADDRESS:	05	
ZONE	CHANNEL	OUTPUT	DESCRIPTION	PANEL/CIRCUIT
		RO-05-04		
		RO-05-03		
		RO-05-02		
		RO-05-01		

MODULE:	RO04	ADDRESS:	04	
ZONE	CHANNEL	OUTPUT	DESCRIPTION	PANEL/CIRCUIT
		RO-04-04		
		RO-04-03		
		RO-04-02		
		RO-04-01		

MODULE:	RO04	ADDRESS:	03	
ZONE	CHANNEL	OUTPUT	DESCRIPTION	PANEL/CIRCUIT
		RO-03-04		
		RO-03-03		
		RO-03-02		
		RO-03-01		

MODULE:	RO04	ADDRESS:	02	
ZONE	CHANNEL	OUTPUT	DESCRIPTION	PANEL/CIRCUIT
		RO-02-04		
		RO-02-03		
		RO-02-02		
		RO-02-01		


MODULE:	RO04	ADDRESS:	01	
ZONE	CHANNEL	OUTPUT	DESCRIPTION	PANEL/CIRCUIT
		RO-01-04		
		RO-01-03		
		RO-01-02		
1	a	RO-01-01		

MODULE:	AO08	ADDRESS:	10	
ZONE	CHANNEL	OUTPUT	DESCRIPTION	PANEL/CIRCUIT
		AO-10-08		
		AO-10-07		
		AO-10-06		
		AO-10-05		
		AO-10-04		
		AO-10-03		
		AO-10-02		
		AO-10-01		

MODULE:	AO08	ADDRESS:	09	
ZONE	CHANNEL	OUTPUT	DESCRIPTION	PANEL/CIRCUIT
		AO-09-08		
		AO-09-07		
		AO-09-06		
		AO-09-05		
		AO-09-04		
		AO-09-03		
		AO-09-02		
1	a	AO-09-01	0-10V DRIVER	

MODULE:	UI16	ADDRESS:	08	
ZONE	CHANNEL	INPUT	DESCRIPTION	PART NUMBER
		UI-08-16		
		UI-08-15		
		UI-08-14		
		UI-08-13		
		UI-08-12		
		UI-08-11		
		UI-08-10		
		UI-08-09		
		UI-08-08		
		UI-08-07		
		UI-08-06		
		UI-08-05		
		UI-08-04		
		UI-08-03		
		UI-08-02		
1	a	UI-08-01	Light Sensor	BPD-500SS

MODULE:	UI16	ADDRESS:	07	
ZONE	CHANNEL	INPUT	DESCRIPTION	PART NUMBER
		UI-07-16		
		UI-07-15		
		UI-07-14		
		UI-07-13		
		UI-07-12		
		UI-07-11		
		UI-07-10		
		UI-07-09		
		UI-07-08		
		UI-07-07		
		UI-07-06		
		UI-07-05		
		UI-07-04		
		UI-07-03		
		UI-07-02		
1	a	UI-07-01	Occupancy Sensor	BOS-515NSA

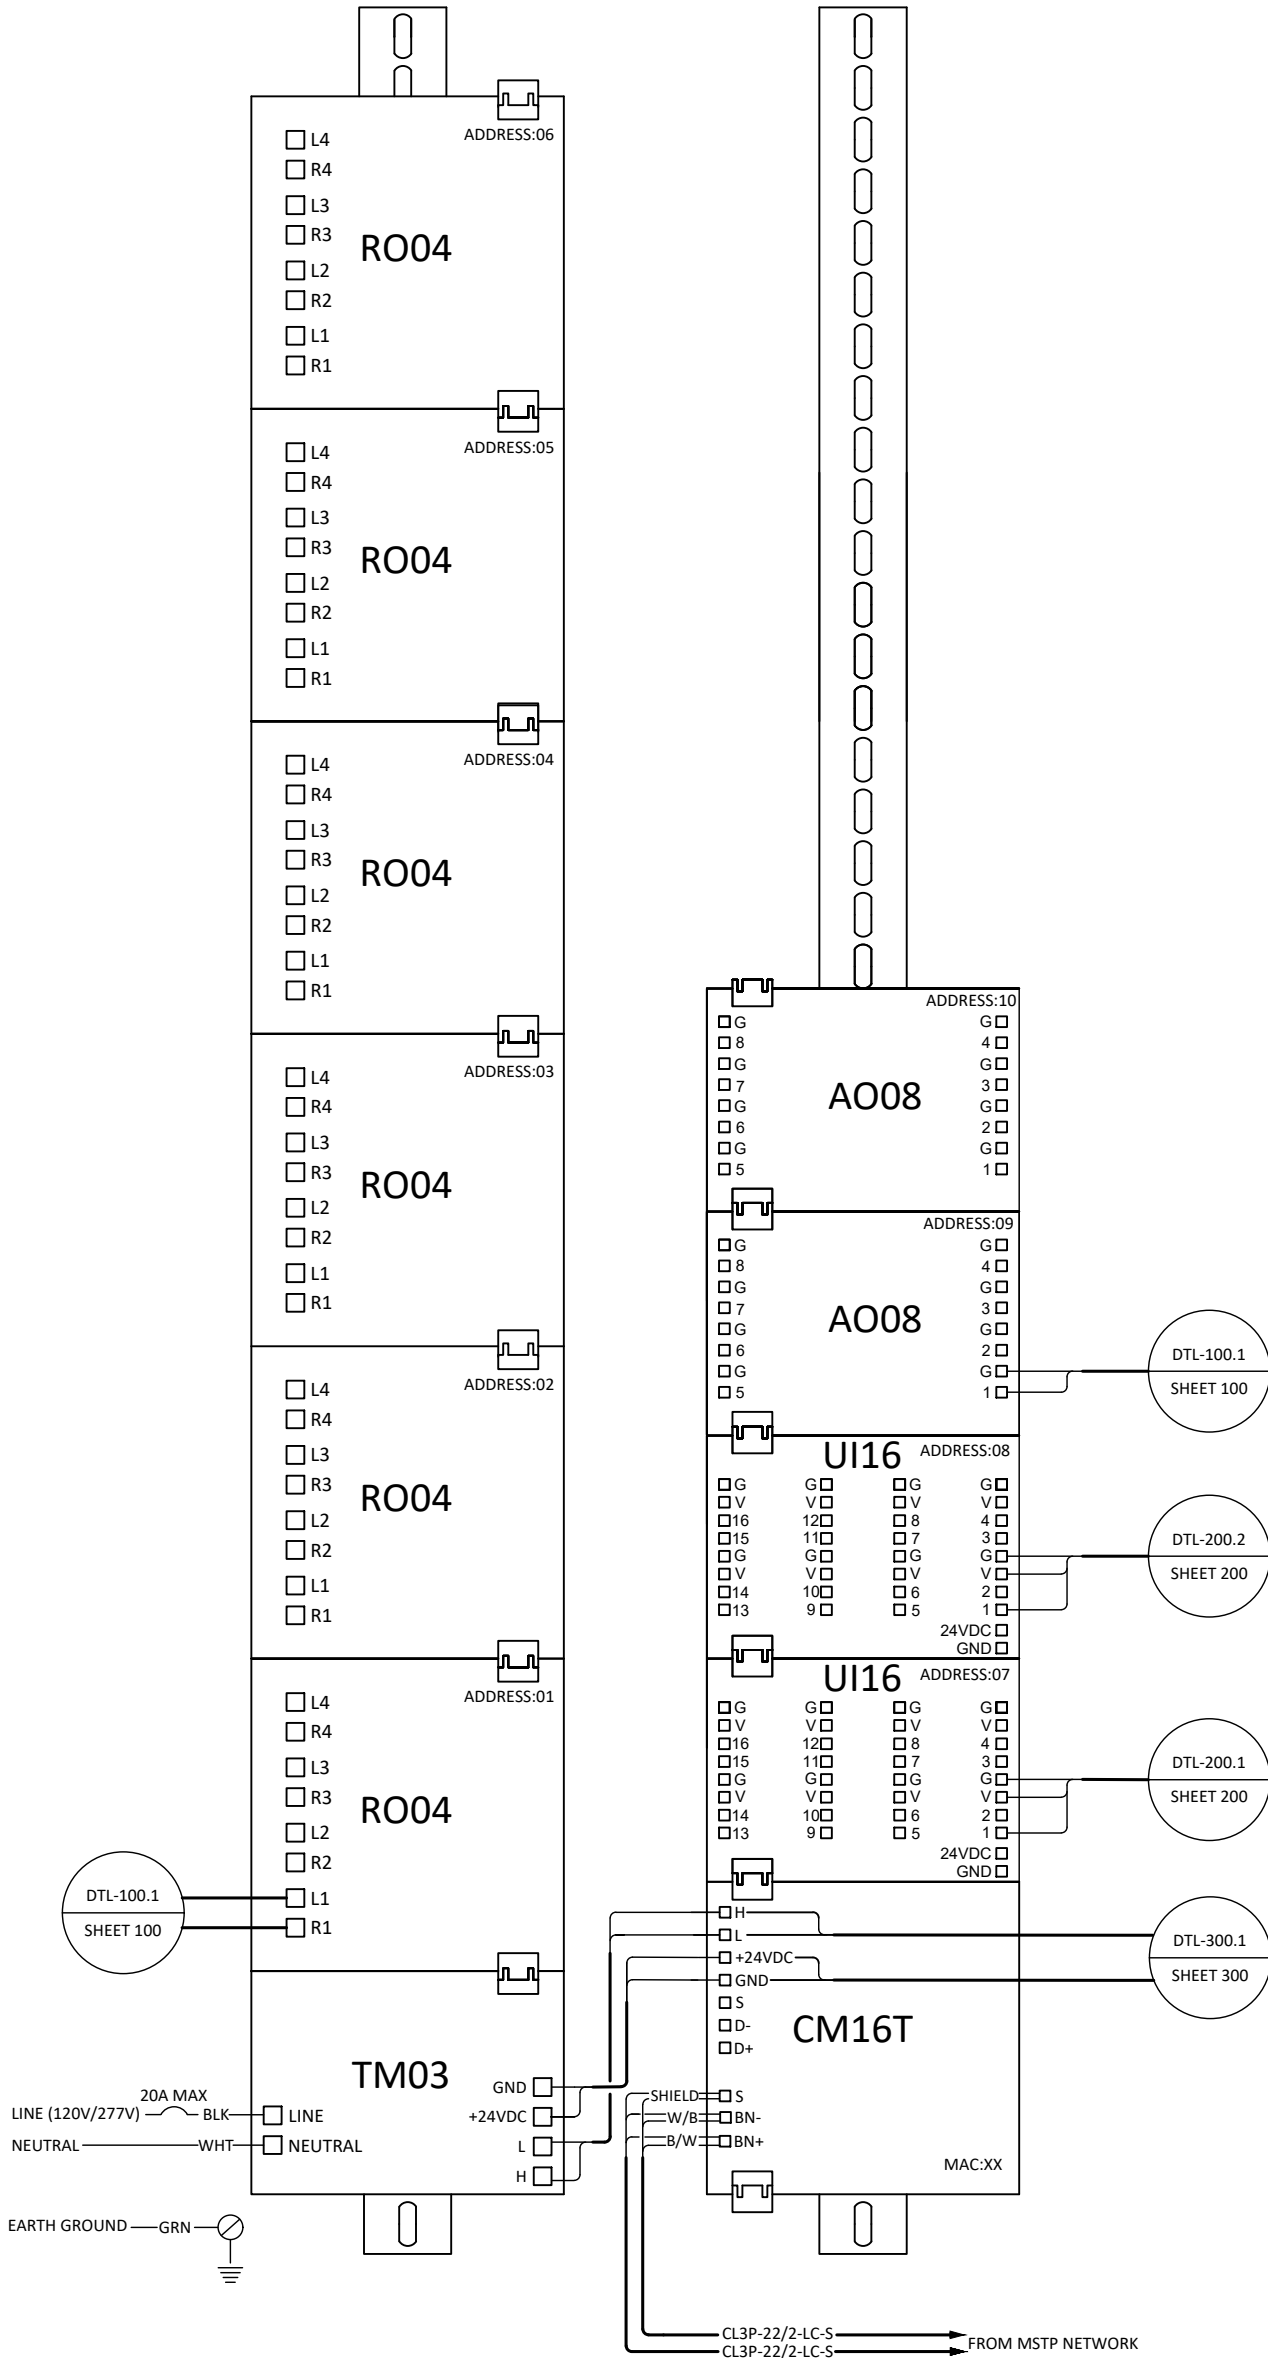

ENGINEERING STANDARDS
TZW-CP0531E0-00600-00202

Typical Zone Wiring

Rev: 1.00	Type: Wiring Typical	Date: 03-12-2020	Job #:
BLUE RIDGE TECHNOLOGIES™ UNIFIED LIGHTING CONTROL			Engineered: WCD
			Drawn: BBL
			Checked: WCD
			Page 1 of 1