


MODULE:	RO04	ADDRESS:	01	
ZONE	CHANNEL	OUTPUT	DESCRIPTION	PANEL/CIRCUIT
1	a	RO-01-01	NORMAL	
2	a	RO-01-02		
3	a	RO-01-03		
4	a	RO-01-04		
MODULE:	RO04	ADDRESS:	02	
ZONE	CHANNEL	OUTPUT	DESCRIPTION	PANEL/CIRCUIT
5	a	RO-02-01	PLUG LOAD	
6	a	RO-02-02		
7	a	RO-02-03		
8	a	RO-02-04		
MODULE:	UI16	ADDRESS:	03	
ZONE	CHANNEL	INPUT	DESCRIPTION	PART NUMBER
1	a	UI-03-01		
2	a	UI-03-02		
3	a	UI-03-03		
4	a	UI-03-04		
5	a	UI-03-05		
6	a	UI-03-06		
7	a	UI-03-07		
8	a	UI-03-08		
1	a	UI-03-09		
2	a	UI-03-10		
3	a	UI-03-11		
4	a	UI-03-12		
5	a	UI-03-13	Occupancy Sensor	BOS-515NSA
6	a	UI-03-14		
7	a	UI-03-15		
8	a	UI-03-16		

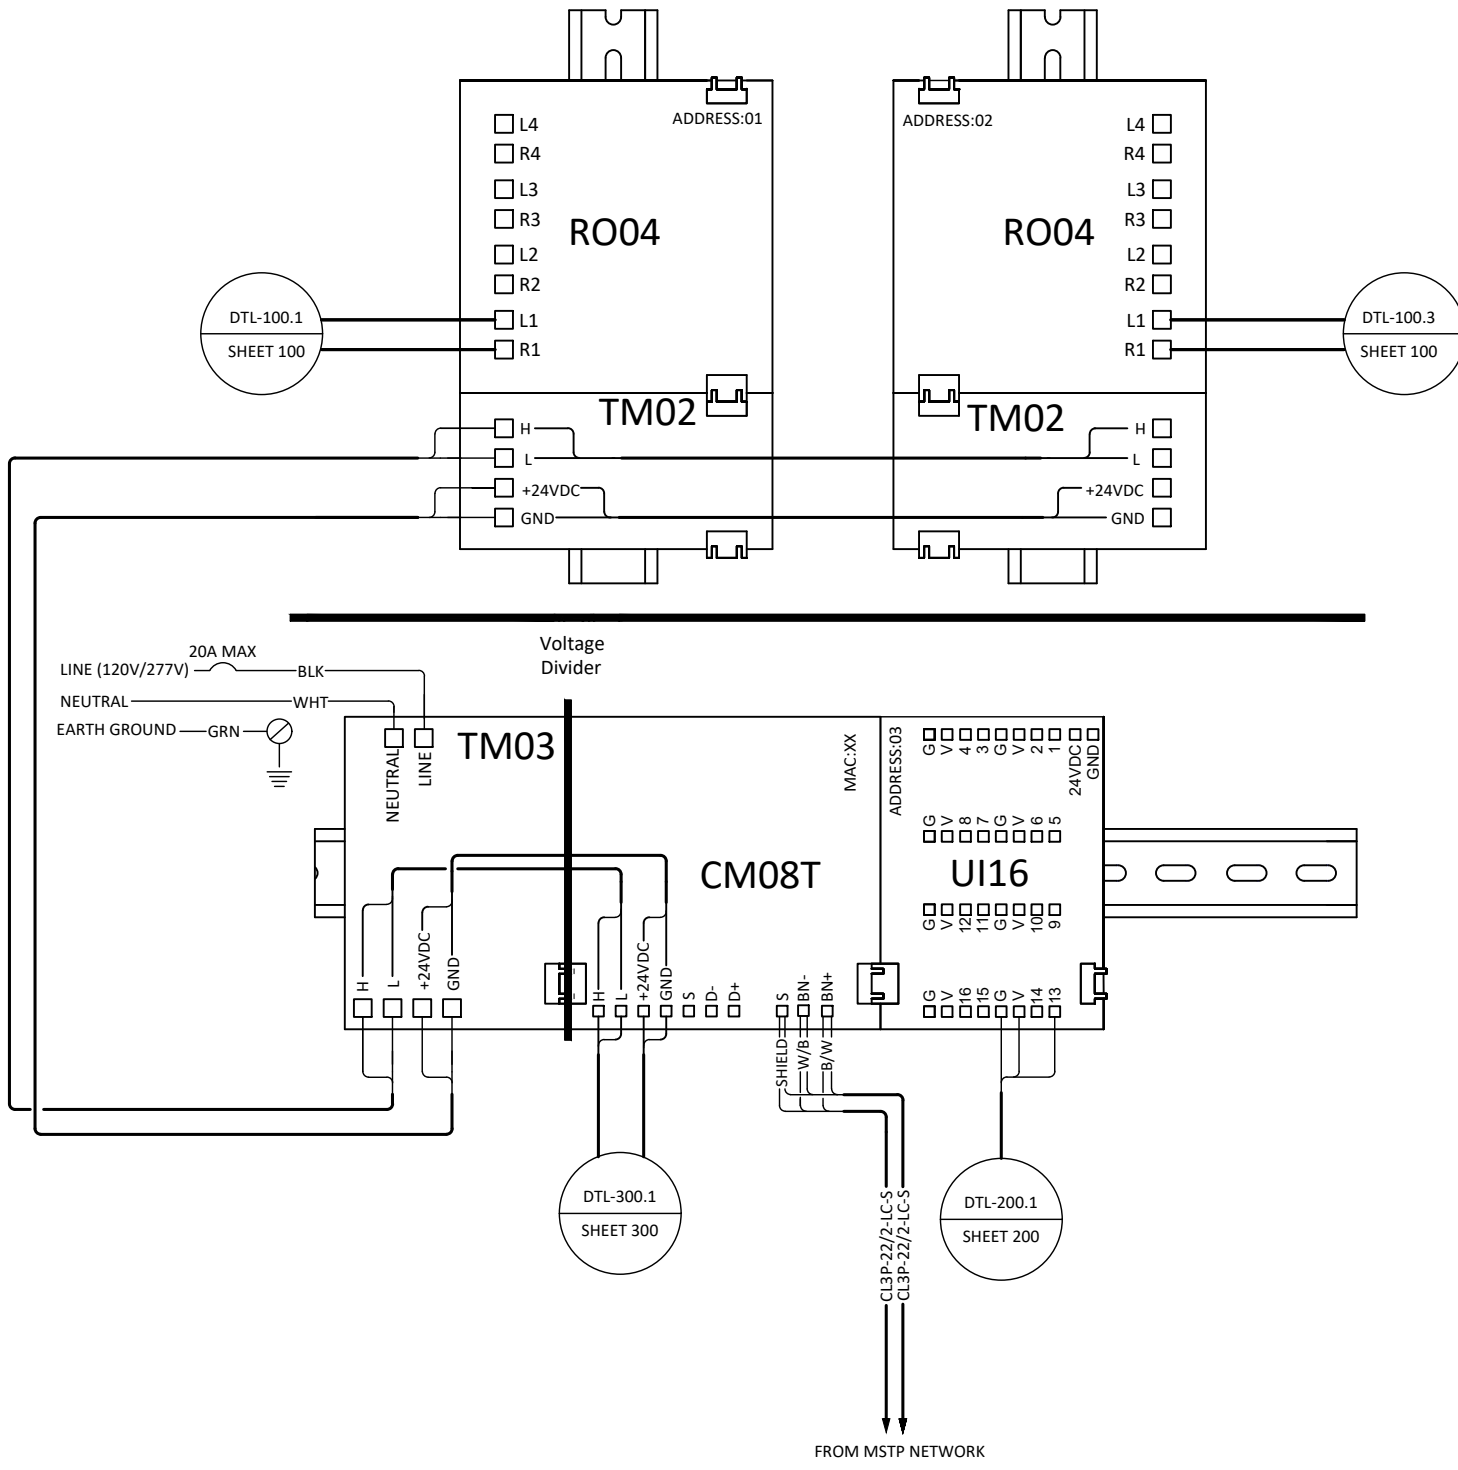

INTERIOR DIMENSIONS (H x W x D): 10.750 x 12.00 x 3.75

ENGINEERING STANDARDS  
TZW-RI0431C0-00200-00001

Typical Zone Wiring

Rev: 1.00 Type: Wiring Typical Date: 03-12-2019 Job #:

**BLUE RIDGE TECHNOLOGIES™**  
UNIFIED LIGHTING CONTROL

Engineered: WCD  
Drawn: BBL  
Checked: WCD  
Page 1 of 1