


MODULE:	RE04		ADDRESS:	01
ZONE	CHANNEL	OUTPUT	DESCRIPTION	PANEL/CIRCUIT
1	a	RE-01-01	EMERGENCY	
		RE-01-02		
		RE-01-03		
		RE-01-04		
MODULE:	RE04		ADDRESS:	02
ZONE	CHANNEL	OUTPUT	DESCRIPTION	PANEL/CIRCUIT
		RE-02-01		
		RE-02-02		
		RE-02-03		
		RE-02-04		
MODULE:	RO04		ADDRESS:	03
ZONE	CHANNEL	OUTPUT	DESCRIPTION	PANEL/CIRCUIT
1	a	RO-03-01	NORMAL	
		RO-03-02		
		RO-03-03		
		RO-03-04		
MODULE:	RO04		ADDRESS:	04
ZONE	CHANNEL	OUTPUT	DESCRIPTION	PANEL/CIRCUIT
		RO-04-01		
		RO-04-02		
		RO-04-03		
		RO-04-04		
MODULE:	UI16		ADDRESS:	05
ZONE	CHANNEL	INPUT	DESCRIPTION	PART NUMBER
		UI-05-01		
		UI-05-02		
		UI-05-03		
		UI-05-04		
		UI-05-05		
		UI-05-06		
		UI-05-07		
		UI-05-08		
		UI-05-09		
		UI-05-10		
		UI-05-11		
		UI-05-12		
1	a	UI-05-13	Occupancy Sensor	BOS-515NSA
		UI-05-14		
		UI-05-15		
		UI-05-16		

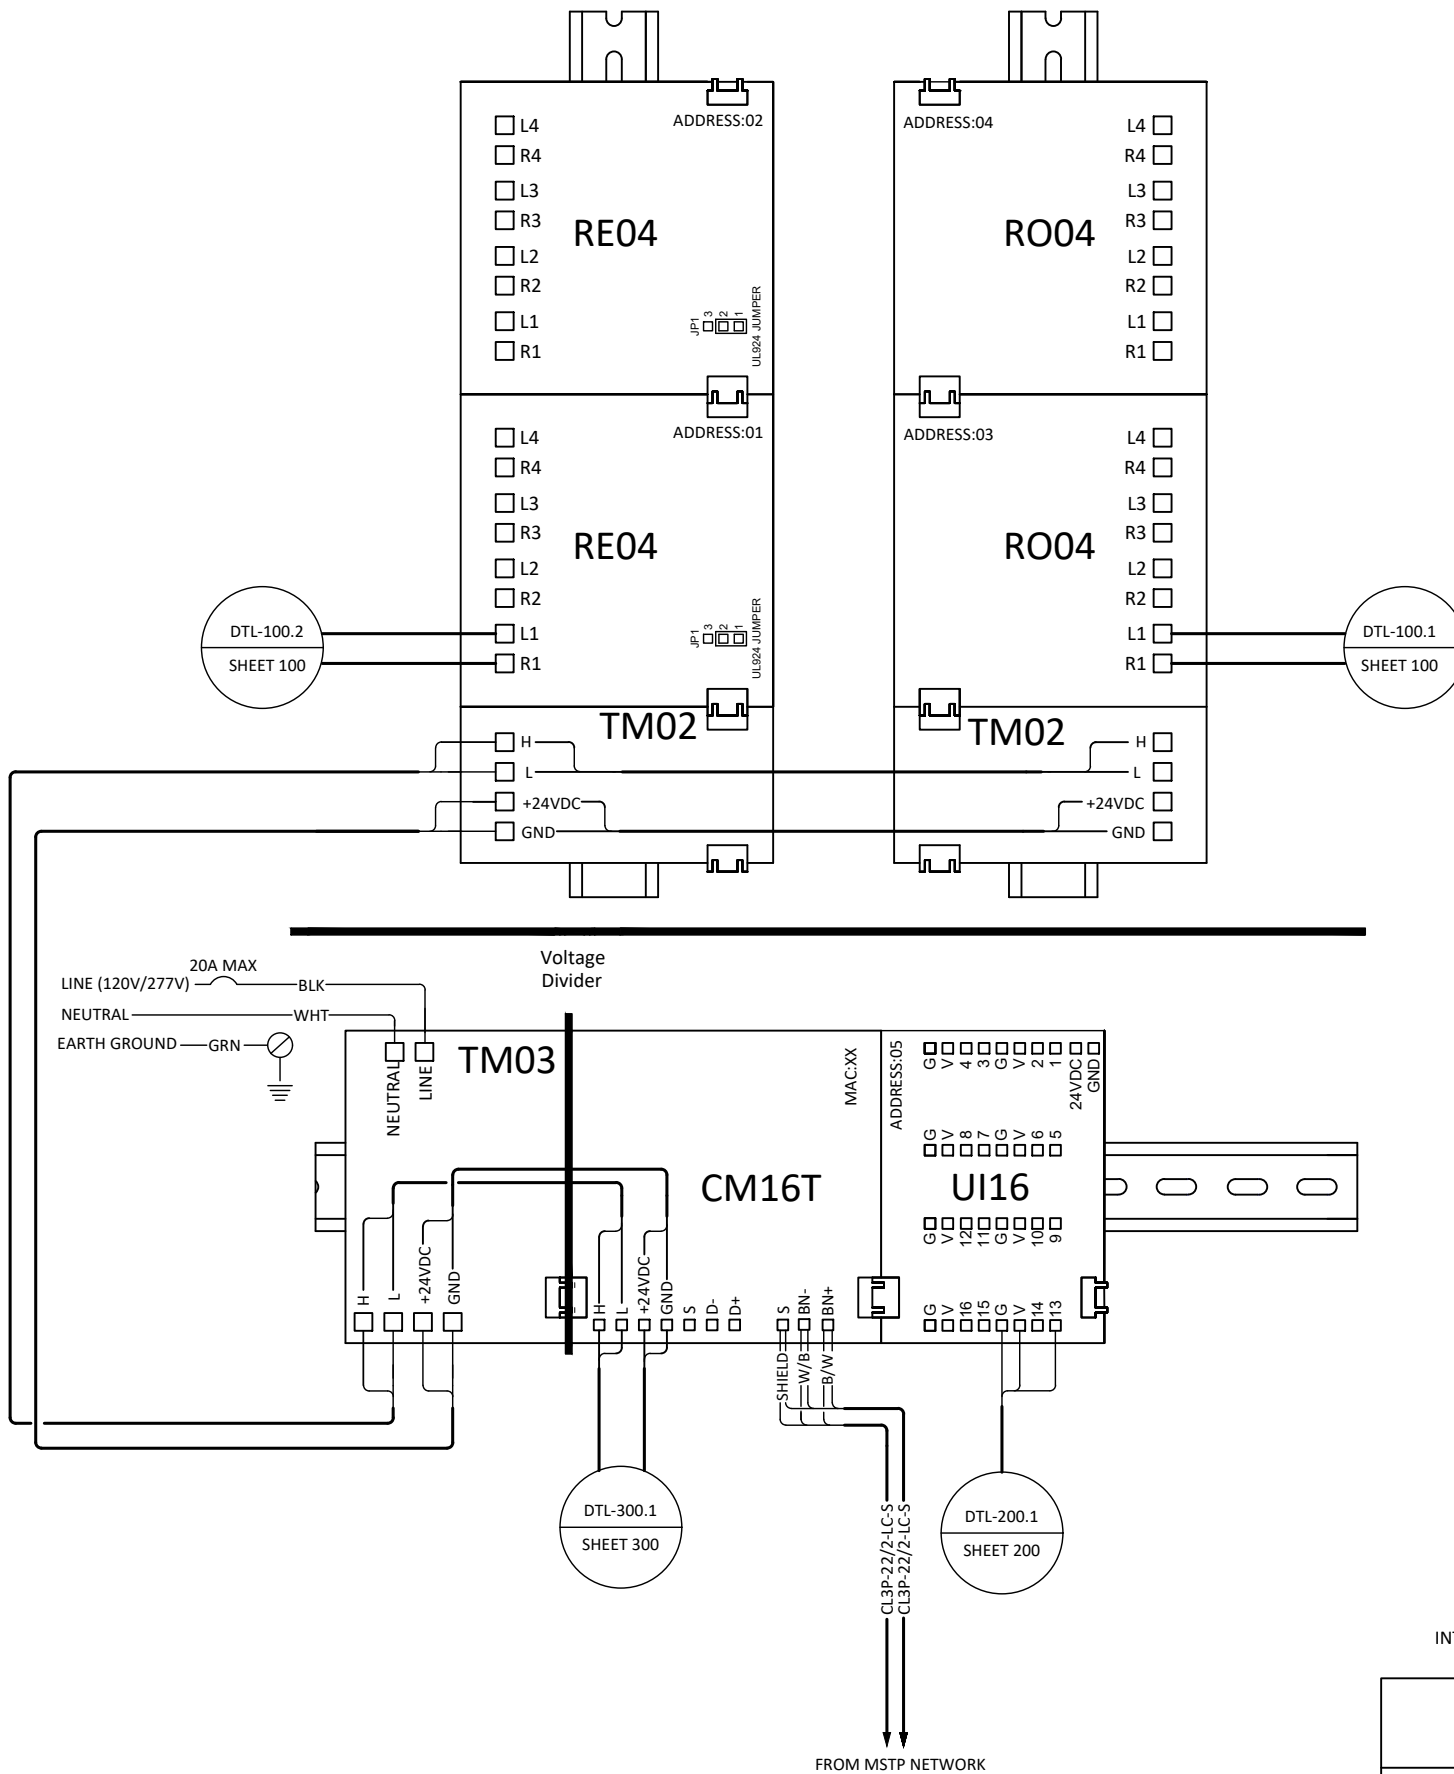

INTERIOR DIMENSIONS (H x W x D): 14.250 x 12.00 x 3.75

ENGINEERING STANDARDS
TZW-RI0531D0-00220-00001

Typical Zone Wiring

Rev: 1.00 Type: Wiring Typical Date: 03-12-2020 Job #:

BLUE RIDGE TECHNOLOGIES™
UNIFIED LIGHTING CONTROL

Engineered: WCD

Drawn: BBL

Checked: WCD

Page 1 of 1